

ARW ENGINEERS
333 W 2000 South, Suite 1000
801.722.8000
www.arwengineers.com


CONFIDENTIALITY NOTICE
BY ACCEPTING THIS MATERIAL, THE
RECIPIENT ACKNOWLEDGES AND AGREES
THAT INFORMATION CONTAINED HEREIN
IS CONFIDENTIAL AND SHALL NOT BE
DISCLOSED, DISTRIBUTED, OR OTHERWISE
TRANSMITTED IN ANY WAY WITHOUT THE
EXPLICIT WRITTEN CONSENT OF THE
OWNER OR ITS SUBCONTRACTOR. THIS
MATERIAL AND INFORMATION REMAINS THE
SOLE PROPERTY OF LT. LT RESERVES
THE RIGHT TO RECOVER ITS EXPENSES
AT ANY TIME IF THE RECIPIENT AGREES TO
AND INDEMNIFY LT FROM ANY DAMAGES OR
LOSSES ARISING OUT OF THE UNAUTHORIZED
USE OR DISCLOSURE OF THE INFORMATION.

REV DATE DESCRIPTION

HERRIMAN, UT


4684 W 12600 S
RIVERTON, UT 84096
BID SET

S090

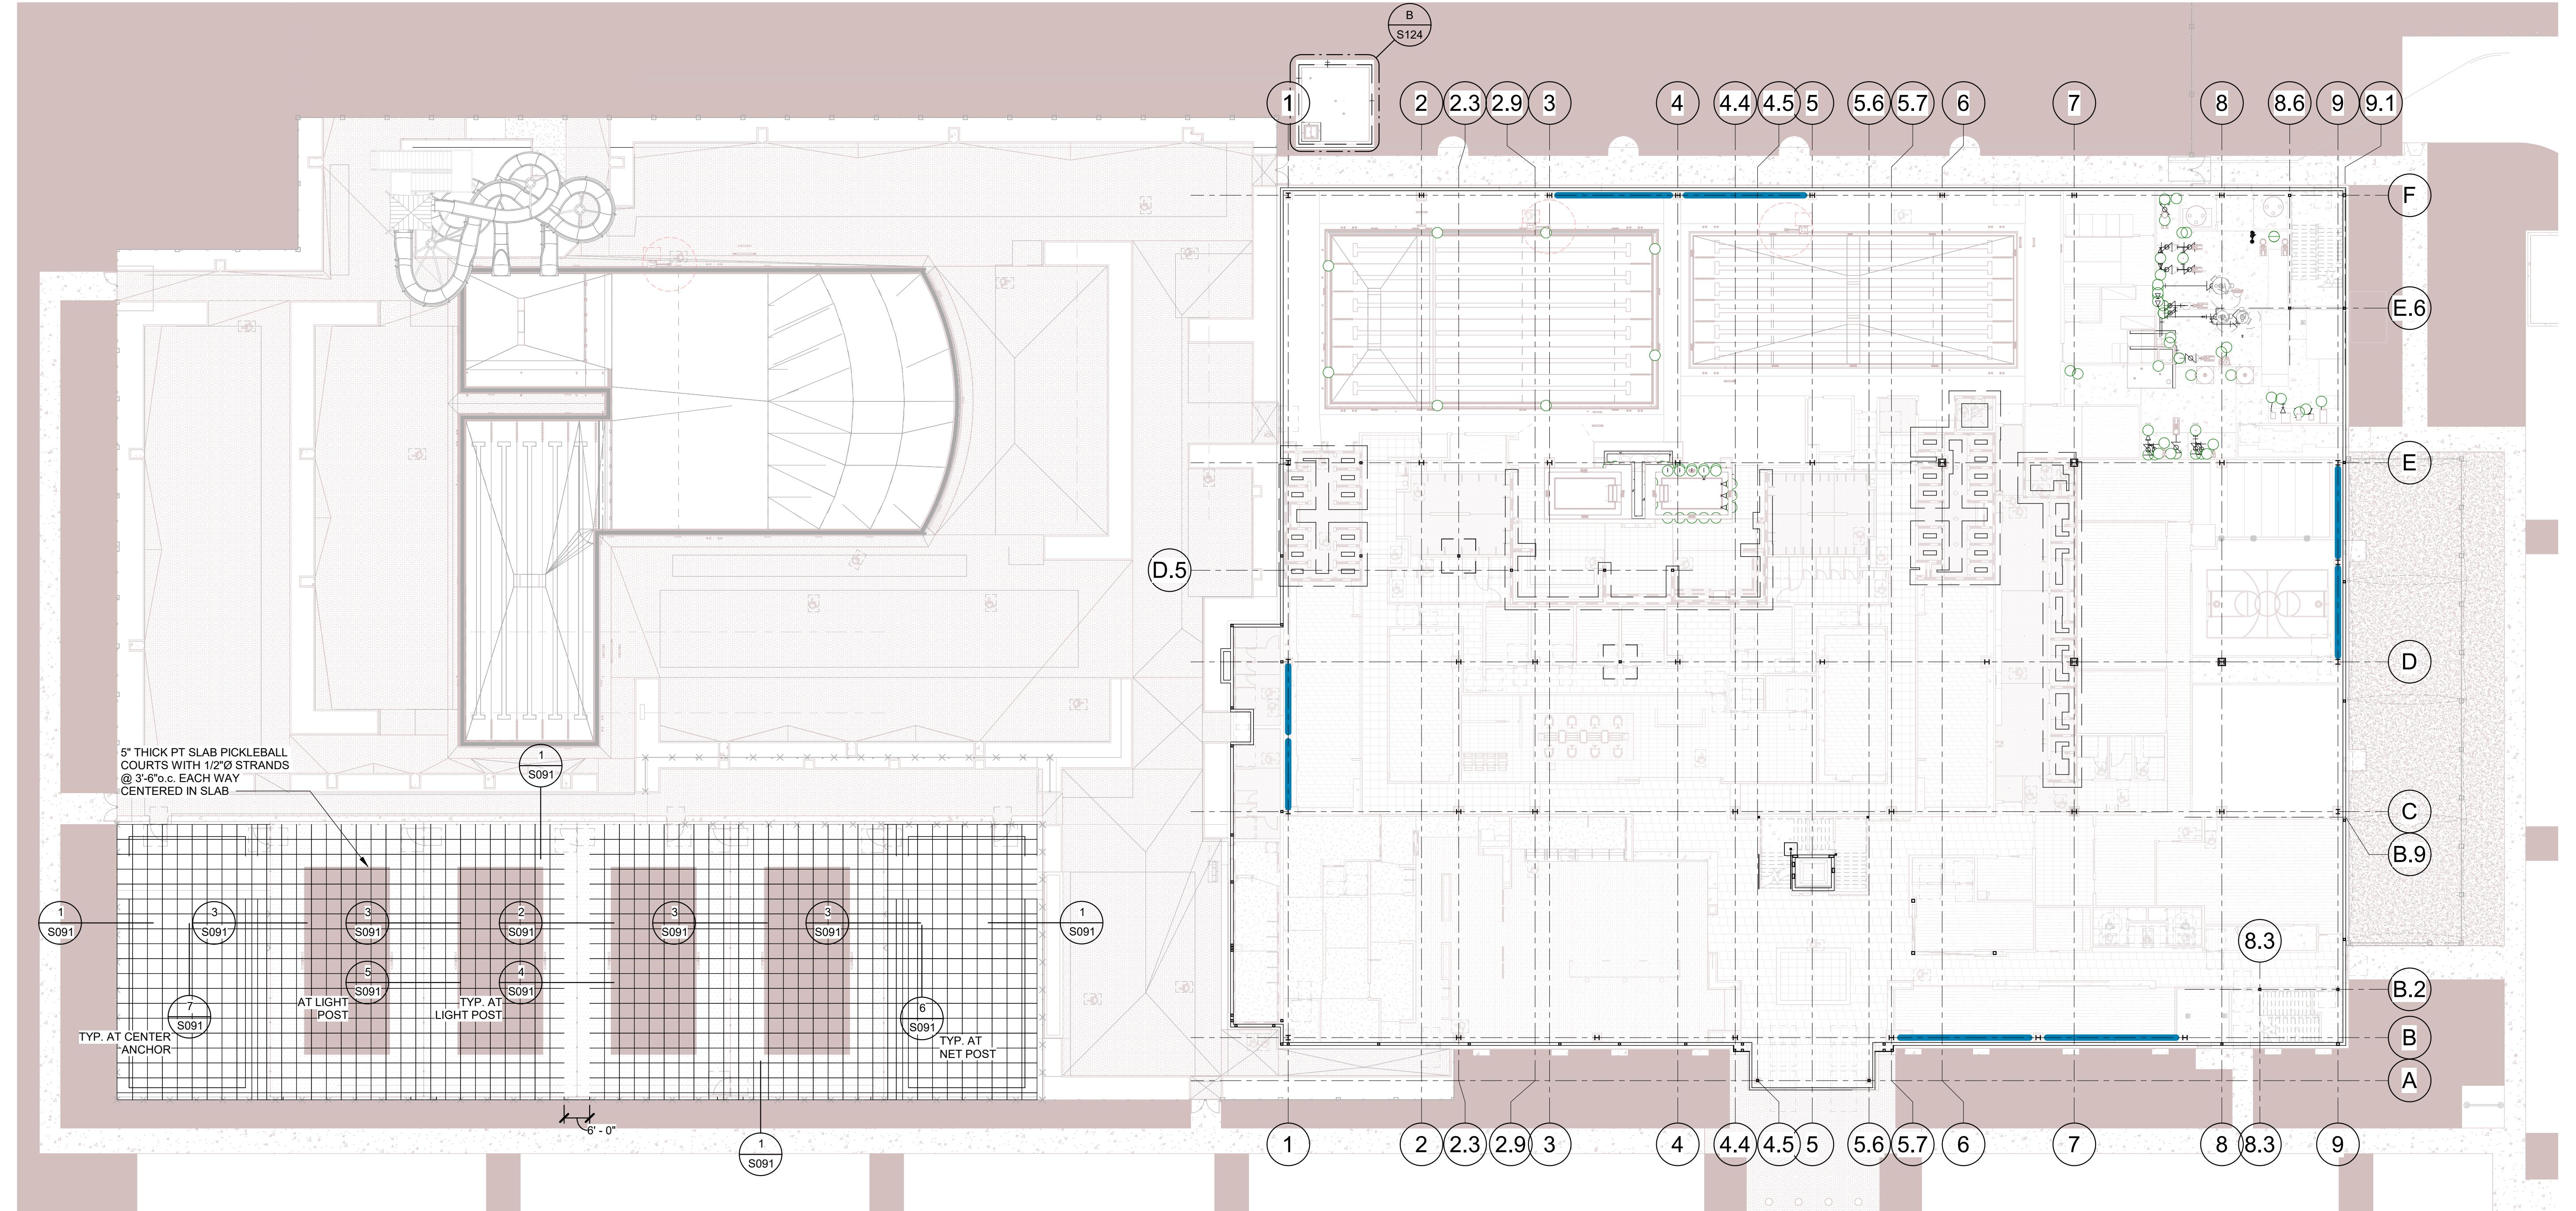

SITE PLAN
SCALE: 1" = 20'-0"

A
S090

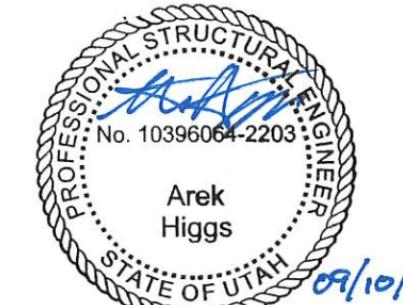

ARW ENGINEERS

CONFIDENTIALITY NOTICE
BY ACCEPTING THIS MATERIAL, THE
RECIPIENT ACKNOWLEDGES AND AGREES
THAT THE INFORMATION CONTAINED HEREIN
IS CONFIDENTIAL AND SHALL NOT BE
DISCLOSED, DISTRIBUTED, OR OTHERWISE
TRANSMITTED IN ANY WAY WITHOUT THE
EXPLICIT WRITTEN CONSENT OF THE
OWNER OR ITS SUBCONTRACTOR. THIS
MATERIAL AND INFORMATION REMAINS THE
SOLE PROPERTY OF LT RESERVES
THE RIGHT TO PURGE ITS RETURN AT ANY
TIME. THE RECIPIENT AGREES TO HOLD
AND INDEMNIFY LT FROM ANY DAMAGES OR
LOSSES ARISING OUT OF THE UNAUTHORIZED
USE OR DISCLOSURE OF THE INFORMATION.

HERRIMAN, UT

4684 W 12600 S
RIVERTON, UT 84096
BID SET

SITE DETAILS

S091

